

SECTION AT SCUPPER - EAST CANOPY  
3" = 1'-0"

SECTION @ ENDWALL - EAST CANOPY  
3" = 1'-0"

WALL AND ROOF TRANSITION @ EAST CANOPY  
3" = 1'-0"

ROOF EDGE DETAIL  
3" = 1'-0"


STOREFRONT HEAD DETAIL @ EAST CANOPY  
3" = 1'-0"

PRE-CAST HEAD DETAIL  
3" = 1'-0"

SECTION @ PRE-CAST BEAM  
1 1/2" = 1'-0"

DETAIL AT PRE-CAST CAP  
1 1/2" = 1'-0"

LOUVER SILL @ PRECAST  
3" = 1'-0"

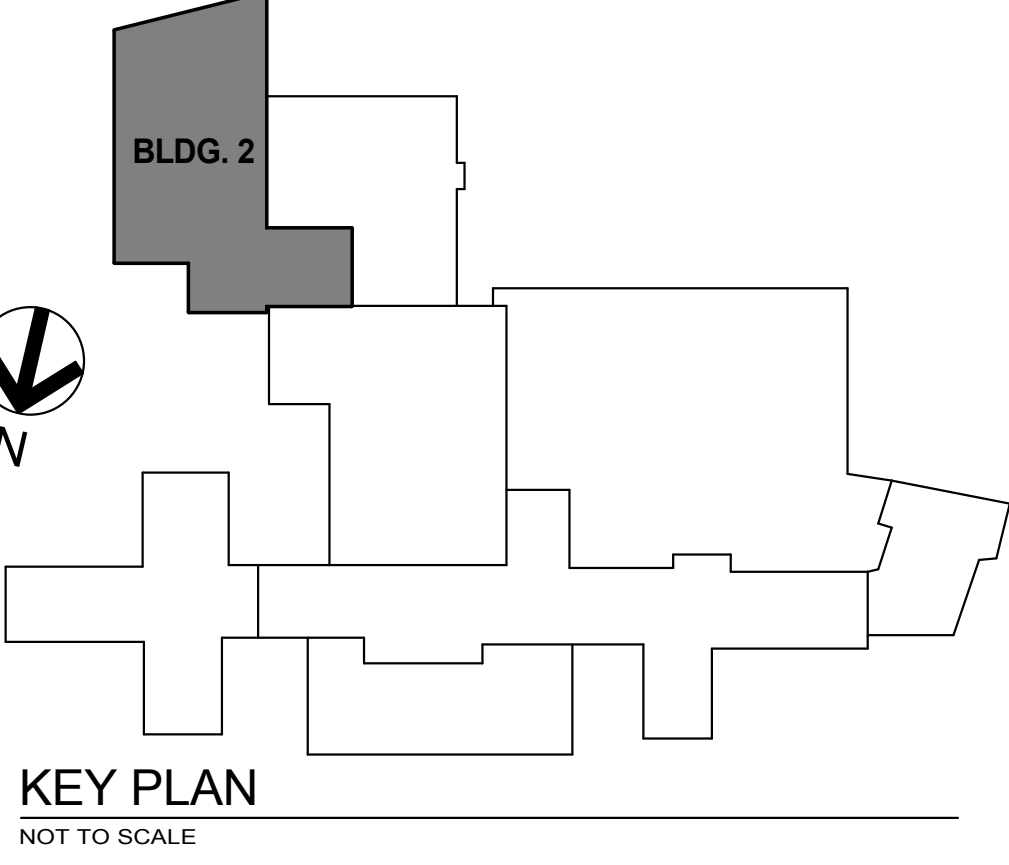

**SHIVEHATTERY**  
ARCHITECTURE+ENGINEERING  
2834 Northgate Drive | Iowa City, Iowa 52245  
319.354.3040 | fax 319.354.6921 | shive-hattery.com  
Iowa | Illinois | Missouri

Drawing Title <b>DETAILS</b>		Project Title <b>RENOVATE AND EXPAND SPACE FOR PATIENT SUPPORT AREAS</b>		Date 12-05-2014 CONSTRUCTION DOCUMENTS	
Approved: Division Chief		Building Number <b>2</b>	Checked Approver	Drawn Author	Project No. DVA# 6536-311 S-H# 110240-0
Approved: Service Director		Location IOWA CITY VA HEALTH CARE SYSTEM IOWA CITY, IOWA		DRAWING No. <b>2-A28</b>	Dwg. 34 of 35